


EXISTING GROUND FLOOR PLAN



EXISTING FIRST FLOOR PLAN

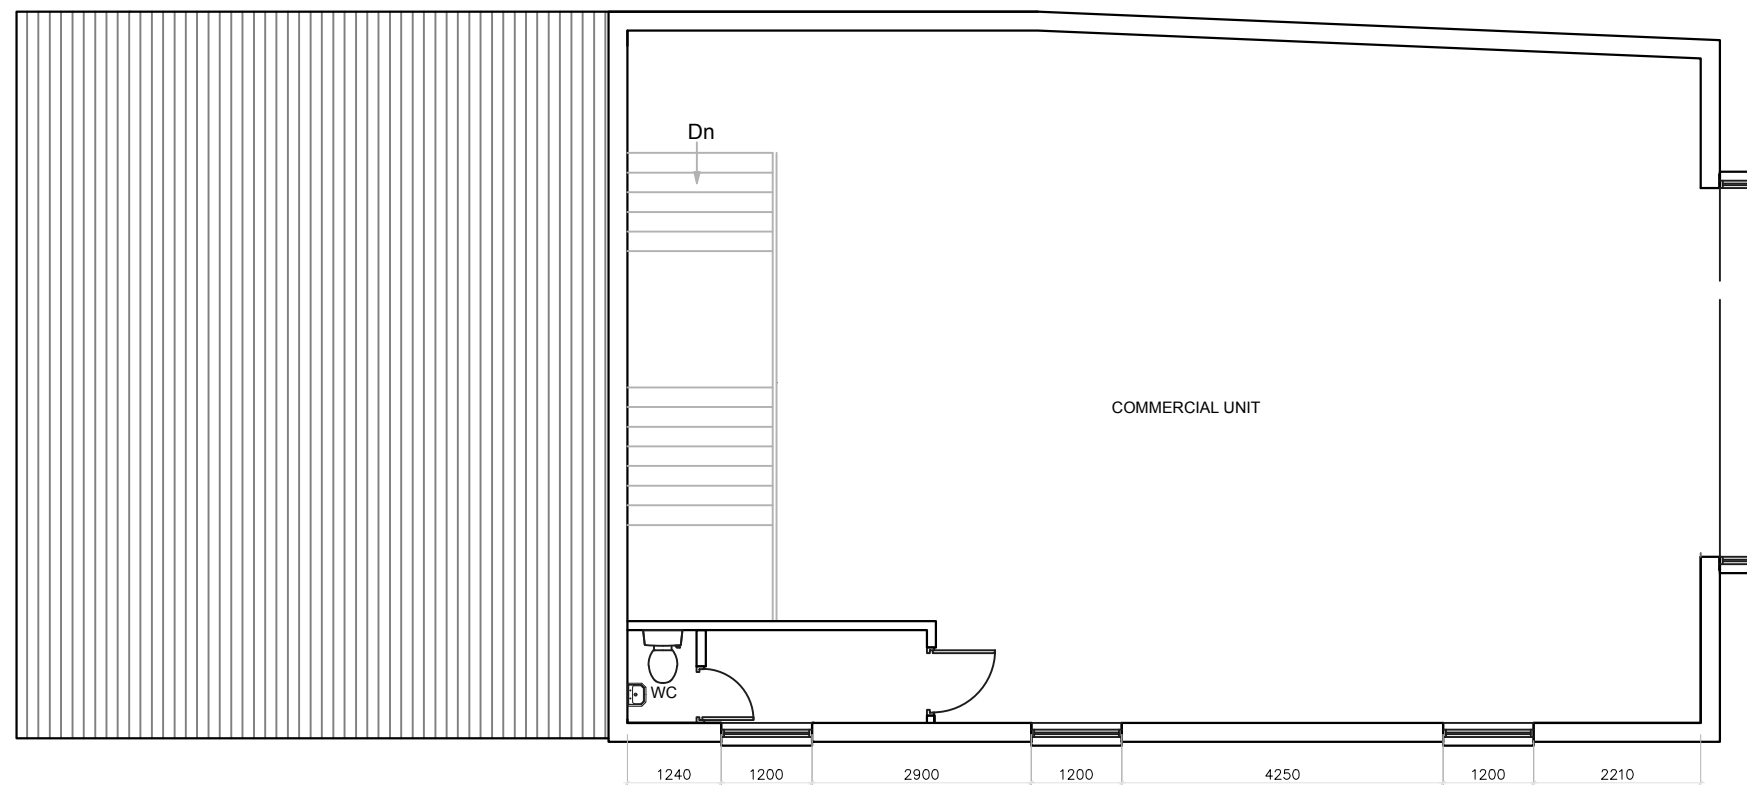

CAD it	
Project: 65-66 WOODFIELD STREET MORRISTON SWANSEA SA6 8BQ	
Client: Mr JAMES STEVENS	
Title: Existing plans	
Dwg.No: U.2 /02	Rev:
Scale: 1:100 @ A3	
Date: MARCH 2020.	